


NOTE:

REFER TO PLAN VIEW CONCEPTUAL DRAWING FOR HORIZONTAL DIMENSIONS

VERIFY MAXIMUM ALLOWABLE HT & BUILDING DEPT.

OPEN BEAM APPROX

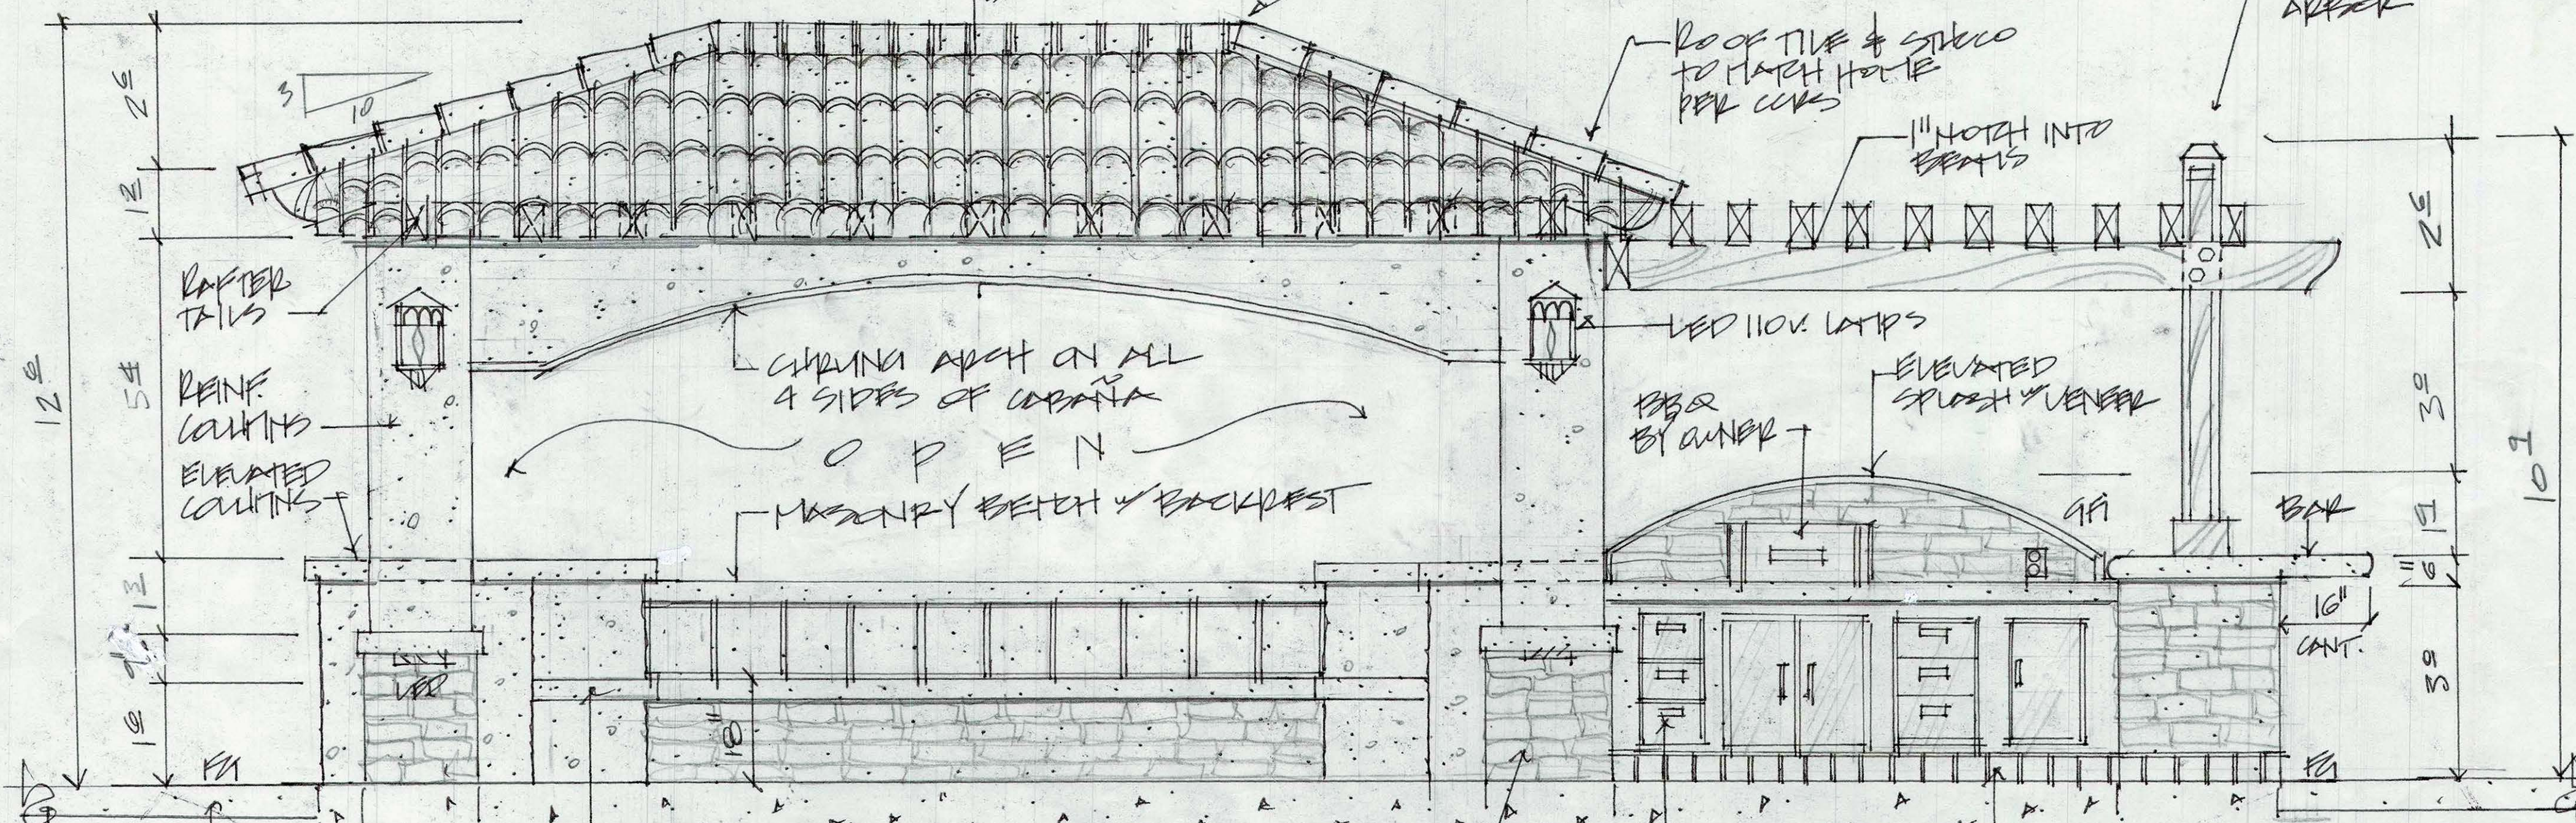

RAFTED TRUSS

REINF. COLLARS

ELEVATED COLLARS

CHIRANA ARCH ON ALL 4 SIDES OF CABANA

OPEN MASONRY BEICH & BACKREST

ROOF TILE & STUCCO TO MATCH HOTEL PER CODE

NOTCH INTO BEAMS

LED 110V. LAMPS

BBQ BY OWNER

ELEVATED SPLASH & VENEER

BAR

16" CANT.

PAINT PER CONTRACT


CAST IN PLACE COLORED CONCRETE LAPS TYPICAL

DECORATIVE COLLAR PANEL & STONE VENEER

APPLIANCES BY OWNER

"CORPLATE" 6x6 TILE VENEER

NOTE: CALC. FRAS PER CODE & STRUCTURAL ENGINEER REPORT.

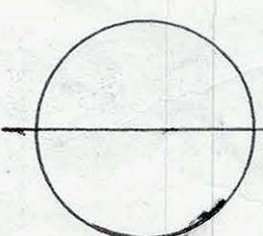

CABANA SOUTH ELEVATION - CONCEPTUAL PLAN

SCALE 1/2" = 1'-0"