

NOTE: VERIFY ALL PROPERTY LINES IN THE FIELD.

**DIGALERT**  
 DIAL TOLL FREE  
 1-800-227-2600  
 AT LEAST TWO DAYS BEFORE YOU DIG  
 UNDERGROUND SERVICE ALERT OF SOUTHERN CALIFORNIA

NOTE TO CONTRACTOR:  
 THIS PLAN IS SUBMITTED ONLY AS A PRELIMINARY CONCEPT. THE CONTRACTOR IS TO OBTAIN ALL NECESSARY PERMITS AND APPROVALS FROM THE LOCAL AUTHORITIES. THE CONTRACTOR IS TO BE RESPONSIBLE FOR OBTAINING ALL NECESSARY PERMITS AND APPROVALS FROM THE LOCAL AUTHORITIES.

**PRELIMINARY PLAN ONLY NOT FOR CONSTRUCTION**

SCREEN PLANTINGS ADD PRIVACY FROM OUTSIDE VIEWS

ENERGY EFFICIENT SOLAR PANELS INSTALLED ON TO SLOPE

BELGARD +2' HT HERE & CULT FLOWER GARDEN BOXES

WOOD ARBOR & SOFT SET MEGA ARBEL PATIO & CREEPING THYME

CURVING 6" BELGARD HOLLAND STONE MANTLES & CONCRETE FOOTING

FAMILY ORCHARD & SEMI DWARF TREES ON DRIP IRRIGATION

CURVED COLORED CONCRETE WALK & SLOPE JOINTS CONNECTS ALL YARDS & AREAS

UTILITY YARD & SCREENED TRASH RECEPTILE STORAGE AREA

SECURITY GATE & PILASTAR TO BE INSTALLED PER POOL CODE

EXTRA CONCRETE DRIVEWAY & COVER STAINING PROCESS PER OWNER APPROVAL

+5' HT CMU & STUCCO FINISH SCREEN-WALL ON PROPERTY LINE

MAXIMUM "CURE APPEAL" NEW ENTRY WALK & OLYMPIC STONE TRAVERTINE PAVING & STEPS & LIGHT COLUMNS

DROUGHT RESISTANT PLANTINGS & SHREDDED BARK MULCH

SLOPE PLANTINGS ARE "DROUGHT RESISTANT SPECIES" & PROMOTE EROSION CONTROL & LOW MAINTENANCE

CURVING "GARDEN WALL @ +2' HT CONSTRUCTED W/ BELGARD "CELTIK STONE" MORTARLESS CONCRETE BLOCK

CUSTOM FIREPLACE & CHIMNEY TO BE BUILT PER DETAILS & CODES

SOLID ROOF PAVILION TO MATCH ARCHIT. STYLE OF HOME

RAISED PATIO & 2 STEPS UP CONSTRUCTED W/ BELGARD "URBANA" PRECAST PAVERS

BAYA CRESTA Boulders SET INTO PLANTING BEDS

SWIMMING POOL & CIRCULAR SPA & BAYA LOUNGE. POOL LENGTH @ 48' & MAX. DEPTH @ 8'

POOL RAISED "FOUNTAIN WALL" @ +12' HT & 3 SHEER DESCENT WATERFALLS

ORNAMENTAL IRON FENCE @ +5' HT

"SUN PATIO" & BELGARD PAVERS MEGA ARBEL

RAISED FIREPIT PATIO & CURVED ARBOR

EXTRA +5' HT MASONRY WALL PER POOL CODE


SPECIMEN CANARY ISLAND DATE PALM ON SOIL MOUNDING & Boulders

POOL EQUIP ENCLOSURE INSIDE STUCCO SCREEN WALLS @ +5' HT

CURVING WALK & BELGARD "MEGA ARBEL" PRECAST SIMULATED FLAGSTONE

SOIL MOUNDING AREAS

DECORATIVE WOOD GATE & ANTIQUE HARDWARE PER DETAIL

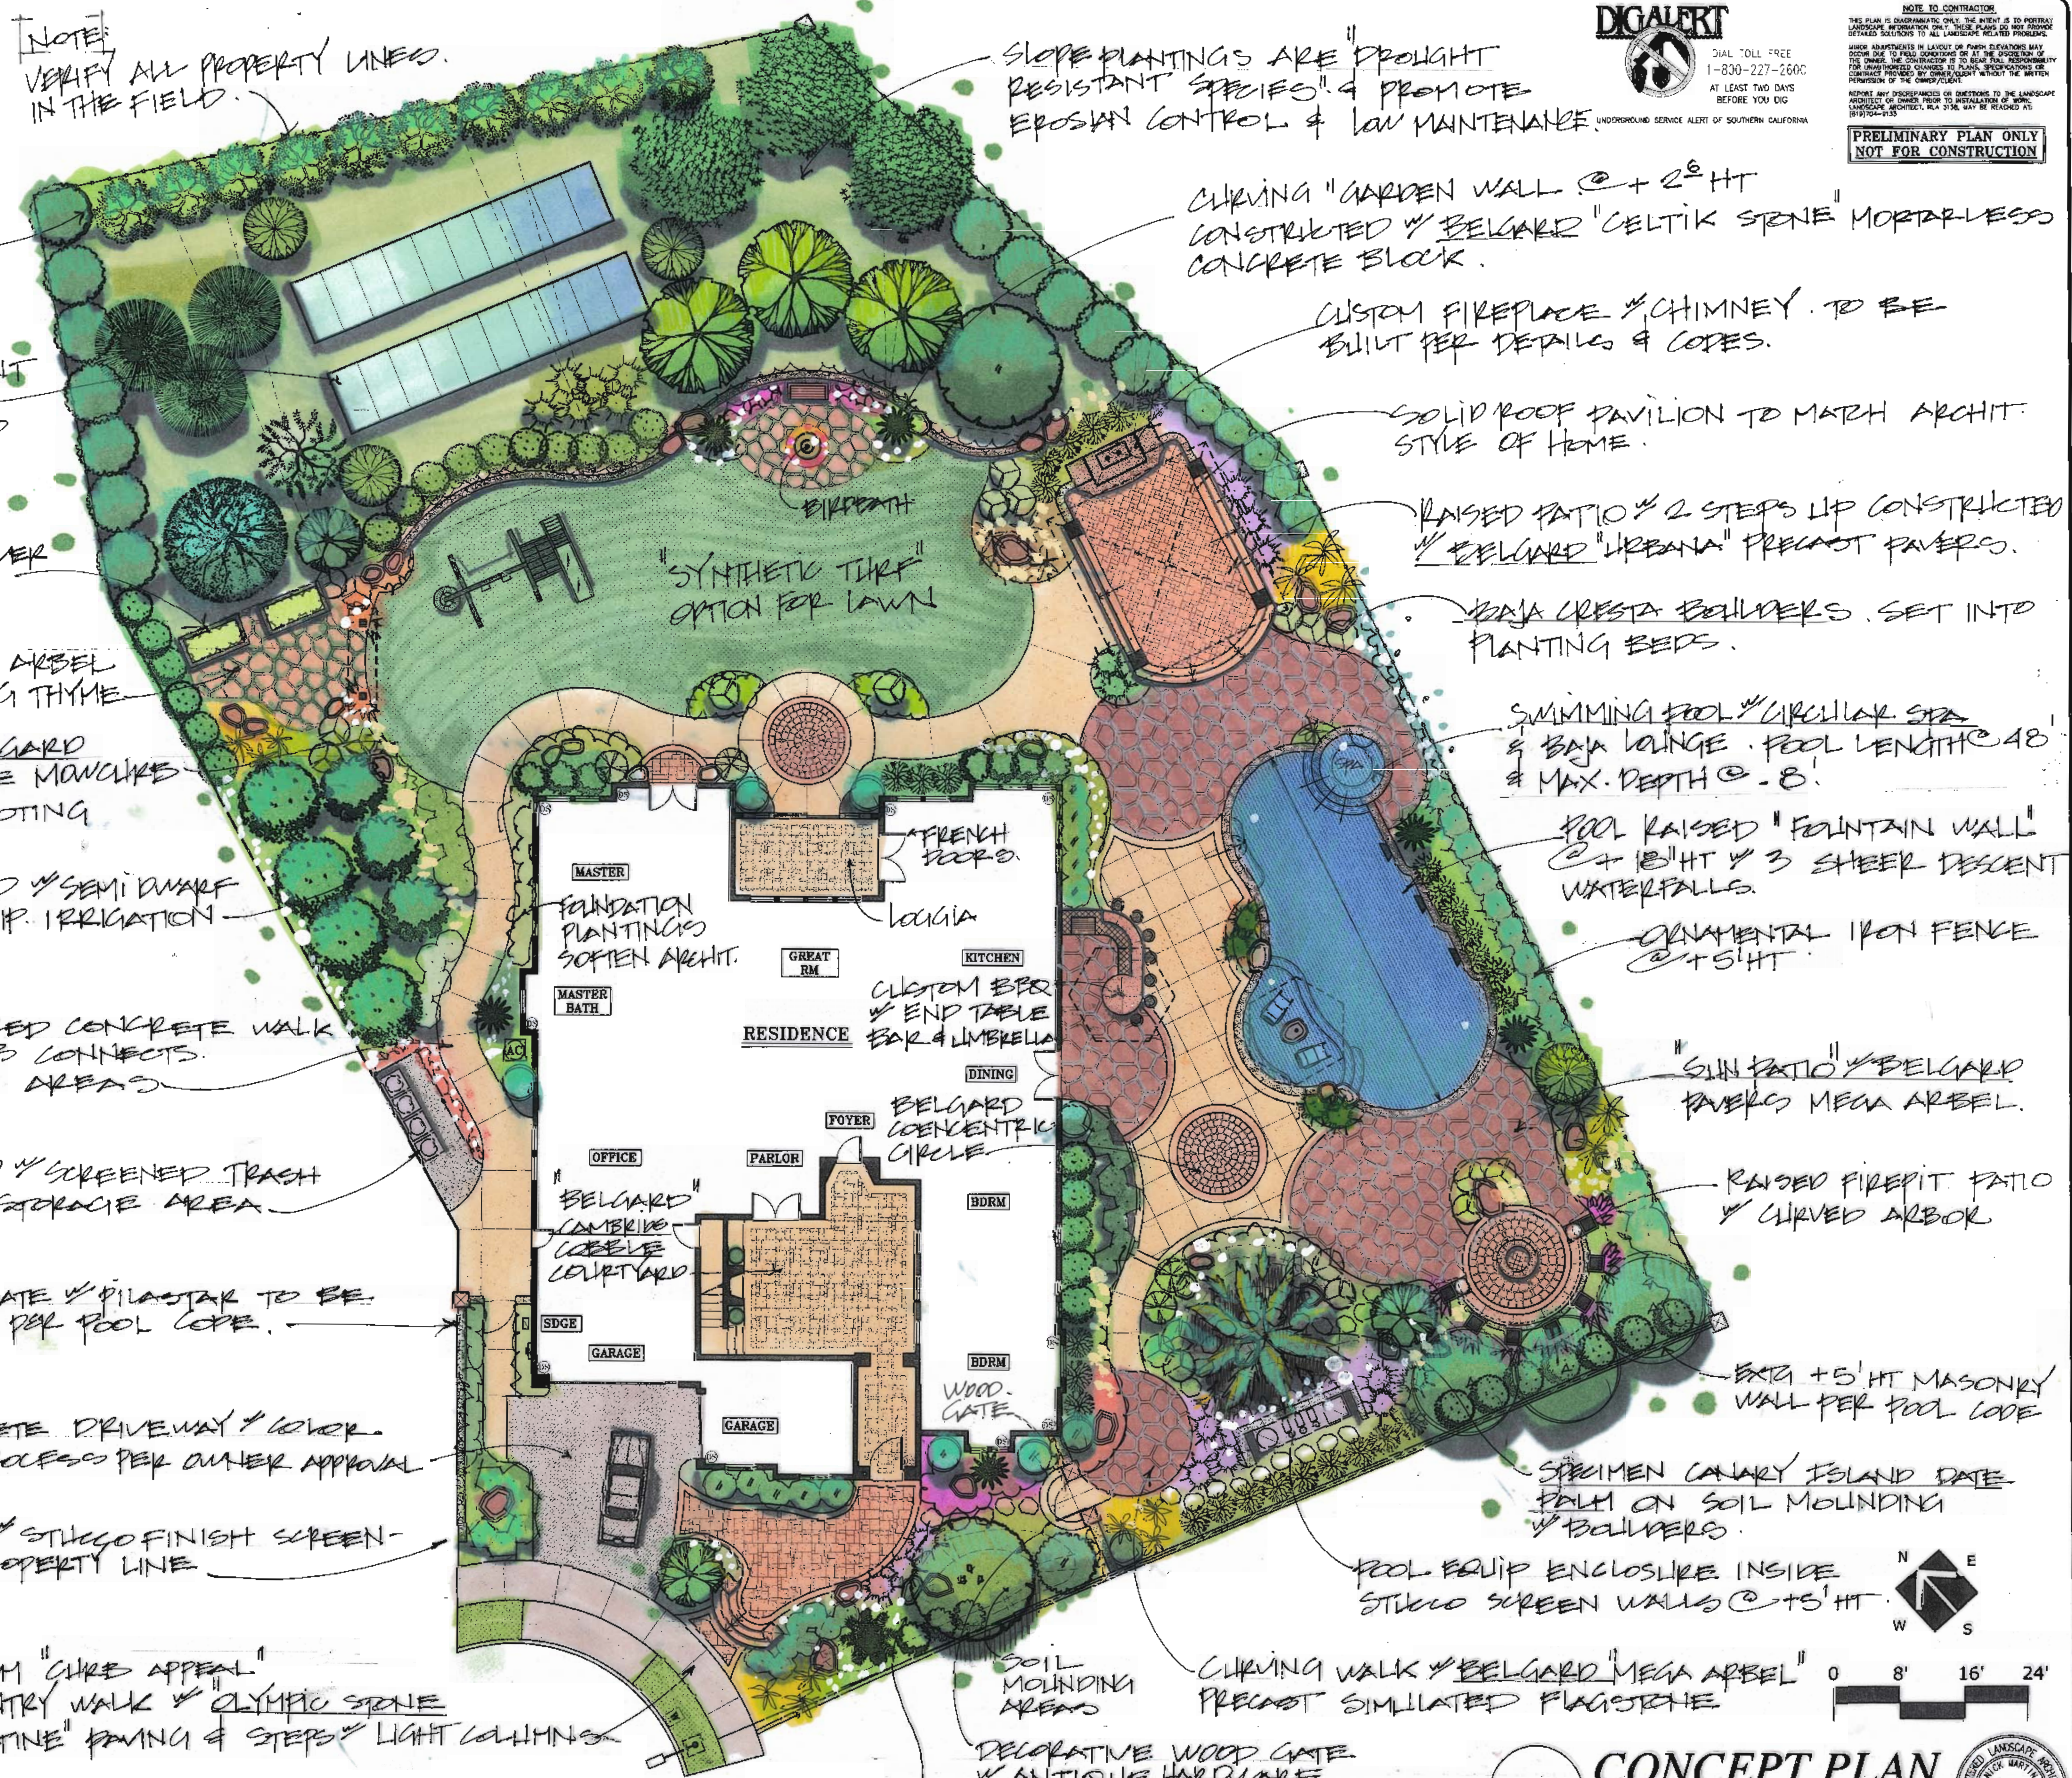

CONCEPT PLAN

PROJECT NAME:  
 PHONE:

**WESTERN INTERLOCKING PAVERS**  
 (800-778-8284) (951-681-1848)  
 SOUTHERN CALIFORNIA'S CHOICE OF TERRAZZO

**NICK MARTIN**  
 Landscape Architect, Inc.  
 Office: (619) 704-9133  
 Cell: (760) 533-1717  
 Website: www.nickslandscape.com  
 E-mail: nick@nickslandscape.com



DRAWN NM  
 DRAFTER DP  
 DATE  
 SCALE 1/8" = 1'-0"  
 JOB NAME  
 SHEET L/1 OF 1 SHEETS

**CONCEPT PLAN**  
 SCALE: 1/8" = 1'-0"  
 NICK MARTIN LANDSCAPE ARCHITECT, INC.  
 NO. 3158  
 EXP. 5/30/12  
 STATE OF CALIFORNIA

NOTE: ALL INFORMATION, BELLS AND DETAILS INDICATED ON THIS SHEET IS THE PROPERTY OF NICK MARTIN LANDSCAPE ARCHITECT. ANY INFORMATION WITHOUT THE EXPRESS PERMISSION OF NICK MARTIN IS PROHIBITED.