


GROUND COVER NOTES:
 ALL PLANTING BEDS TO BE PLANTED W/POTENTILLA VERNA DOUBLE.
 ALL STEPPING STONE PATHWAYS TO BE PLANTED W/CREeping THYME.
 ALL SLOPES TO BE PLANTED W/MYOPORUM PARVIFOLIUM.

NOTE:
 OWNER TO ASSUME MAINTENANCE RESPONSIBILITIES
 FOR ENTIRE PROPERTY AS WELL AS ALL SLOPE
 AREAS, PER RANCHO CIELO C.C.R.'S AND PER RSF
 FIRE ORDINANCE

NOTE:
 OWNER TO ASSUME MAINTENANCE RESPONSIBILITIES
 FOR ENTIRE PROPERTY AS WELL AS ALL SLOPE
 AREAS, PER RANCHO CIELO C.C.R.'S AND PER RSF
 FIRE ORDINANCE

LOT - 181
 PAD EL - 755

LOT - 179
 PAD EL - 815

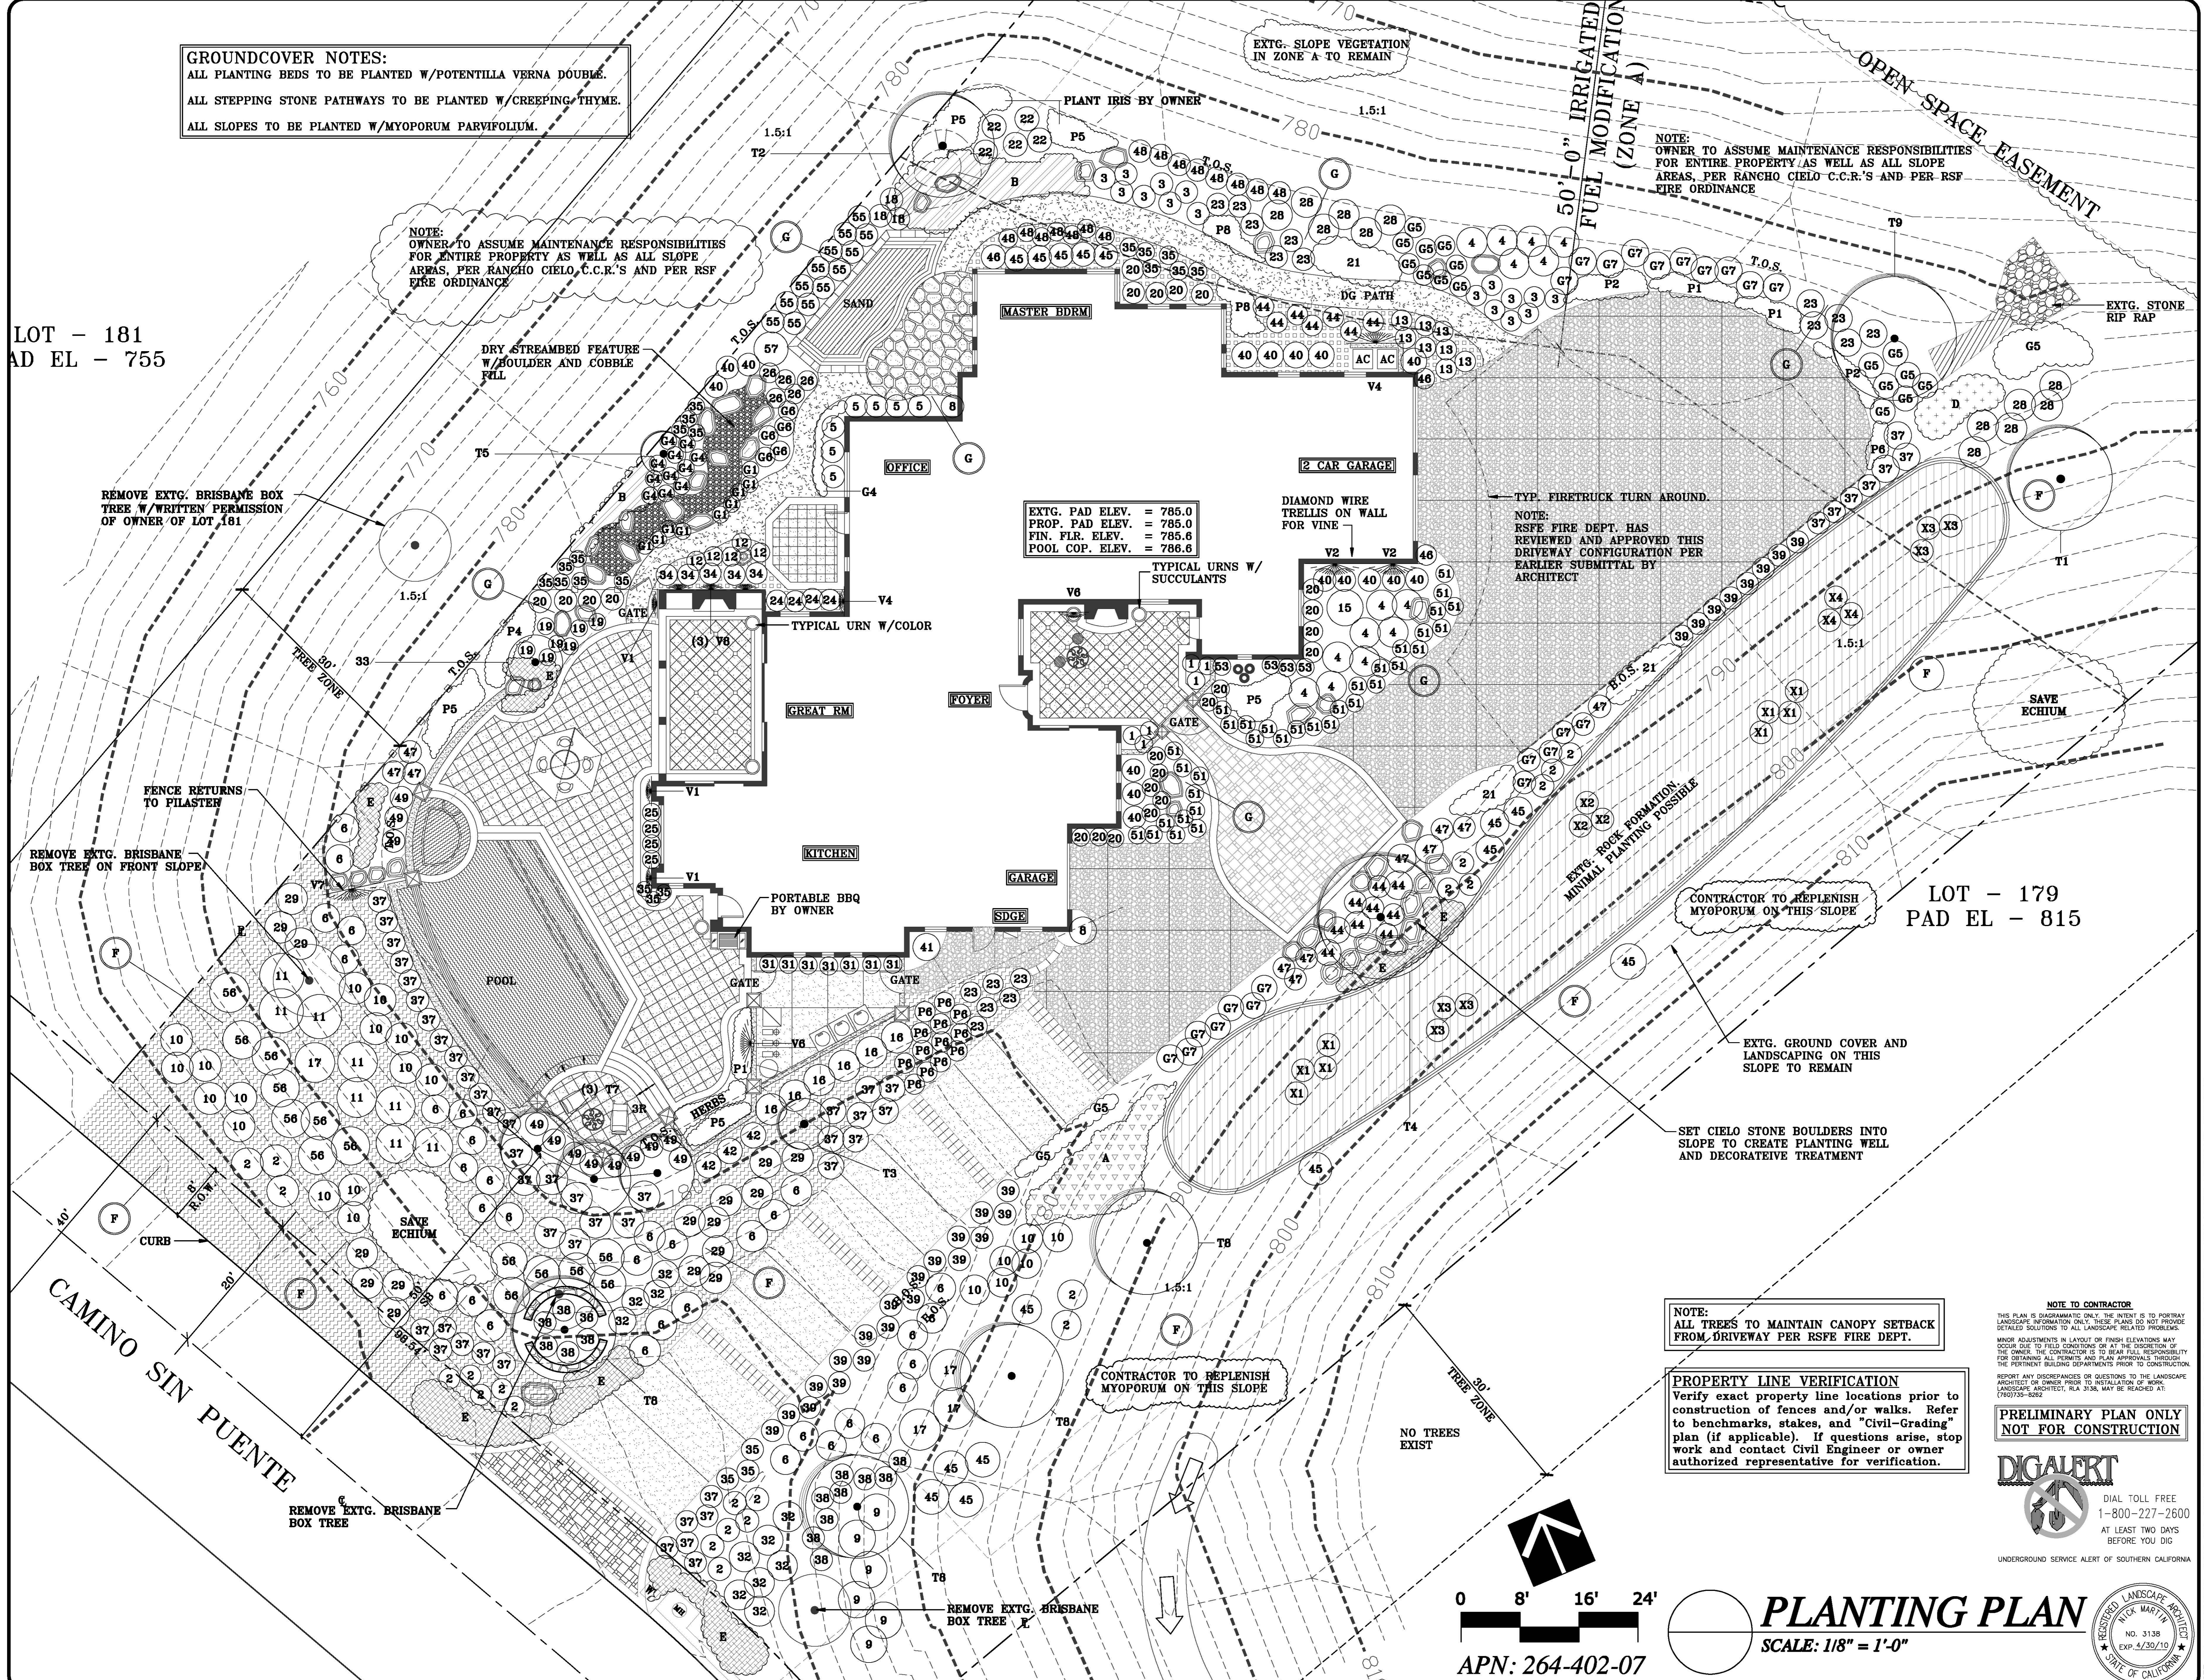

PLANTING
 PLAN

PROJECT NAME:
 PHONE:

NICK MARTIN
 Landscape Architect, Inc.
 210 S. Juniper Ste. #106
 Escondido, CA 92025
 Phone (760) 732-8802 Fax (760) 955-0405
 Website: www.nickmartinlandscape.com



NOTE:
 ALL TREES TO MAINTAIN CANOPY SETBACK
 FROM DRIVEWAY PER RSFE FIRE DEPT.

PROPERTY LINE VERIFICATION
 Verify exact property line locations prior to
 construction of fences and/or walks. Refer
 to benchmarks, stakes, and "Civil-Grading"
 plan (if applicable). If questions arise, stop
 work and contact Civil Engineer or owner
 authorized representative for verification.

NOTE TO CONTRACTOR
 THIS PLAN IS DIAGRAMMATIC ONLY. THE INTENT IS TO PORTRAY
 LANDSCAPE INFORMATION ONLY. THESE PLANS DO NOT PROVIDE
 DETAILED SOLUTIONS TO ALL LANDSCAPE RELATED PROBLEMS.
 MINOR ADJUSTMENTS IN LAYOUT OR FINISH ELEVATIONS MAY
 OCCUR DUE TO FIELD CONDITIONS OR AT THE DISCRETION OF
 THE OWNER. THE CONTRACTOR IS TO BEAR FULL RESPONSIBILITY
 FOR OBTAINING ALL PERMITS AND PLAN APPROVALS THROUGH
 THE PERTINENT BUILDING DEPARTMENTS PRIOR TO CONSTRUCTION.
 REPORT ANY DISCREPANCIES OR QUESTIONS TO THE LANDSCAPE
 ARCHITECT OR OWNER PRIOR TO INSTALLATION OF WORK.
 LANDSCAPE ARCHITECT, RLA 3138, MAY BE REACHED AT:
 (760) 732-8802

**PRELIMINARY PLAN ONLY
 NOT FOR CONSTRUCTION**

DIGALERT
 DIAL TOLL FREE
 1-800-227-2600
 AT LEAST TWO DAYS
 BEFORE YOU DIG
 UNDERGROUND SERVICE ALERT OF SOUTHERN CALIFORNIA

REGISTERED LANDSCAPE ARCHITECT
 NICK MARTIN
 NO. 3138
 EXP. 4/30/10
 STATE OF CALIFORNIA

APN: 264-402-07

PLANTING PLAN
 SCALE: 1/8" = 1'-0"

DRAWN
 NM
 DRAFTER
 DP
 DATE
 11.25.08
 SCALE
 1/8" = 1'-0"
 JOB NAME
 CASTONGUAY
 SHEET
 L/5
 OF SHEETS

NOTE: ALL INFORMATION, IDEAS AND DETAILS INDICATED ON THIS SHEET IS THE PROPERTY OF NICK MARTIN LANDSCAPE ARCHITECT.
 ANY ATTEMPT TO REPRODUCE OR USE THIS INFORMATION WITHOUT THE EXPRESS PERMISSION OF NICK MARTIN IS PROHIBITED.