


NOTE TO CONTRACTOR

THIS PLAN IS DIAGNOSTIC ONLY. THE INTENT IS TO PROVIDE LANDSCAPE INFORMATION ONLY. THESE PLANS DO NOT PROVIDE DETAILED SOLUTIONS TO ALL LANDSCAPE RELATED PROBLEMS.
 THESE DRAWINGS ARE NOT APPROVED FOR CONSTRUCTION UNLESS SIGNED ABOVE BY THE LANDSCAPE ARCHITECT AND APPROVED BY THE OWNER AND THEIR LOCAL BUILDING AND PLANNING DEPARTMENT APPROVAL. STAMPS AND A BUILDING PERMIT HAS BEEN OBTAINED.
 MINOR ADJUSTMENTS IN LAYOUT OR FINISH ELEVATIONS MAY OCCUR DUE TO FIELD CONDITIONS OR AT THE DISCRETION OF THE OWNER. THE CONTRACTOR IS TO BEAR FULL RESPONSIBILITY FOR OBTAINING ALL PERMITS AND PLAN APPROVALS THROUGH THE PERTINENT BUILDING DEPARTMENT PRIOR TO CONSTRUCTION.
 REPORT ANY DISCREPANCIES OR QUESTIONS TO THE LANDSCAPE ARCHITECT OR OWNER PRIOR TO INSTALLATION OF WORK. LANDSCAPE ARCHITECT: PLA 998. MAY BE REACHED AT: (949) 599-1171

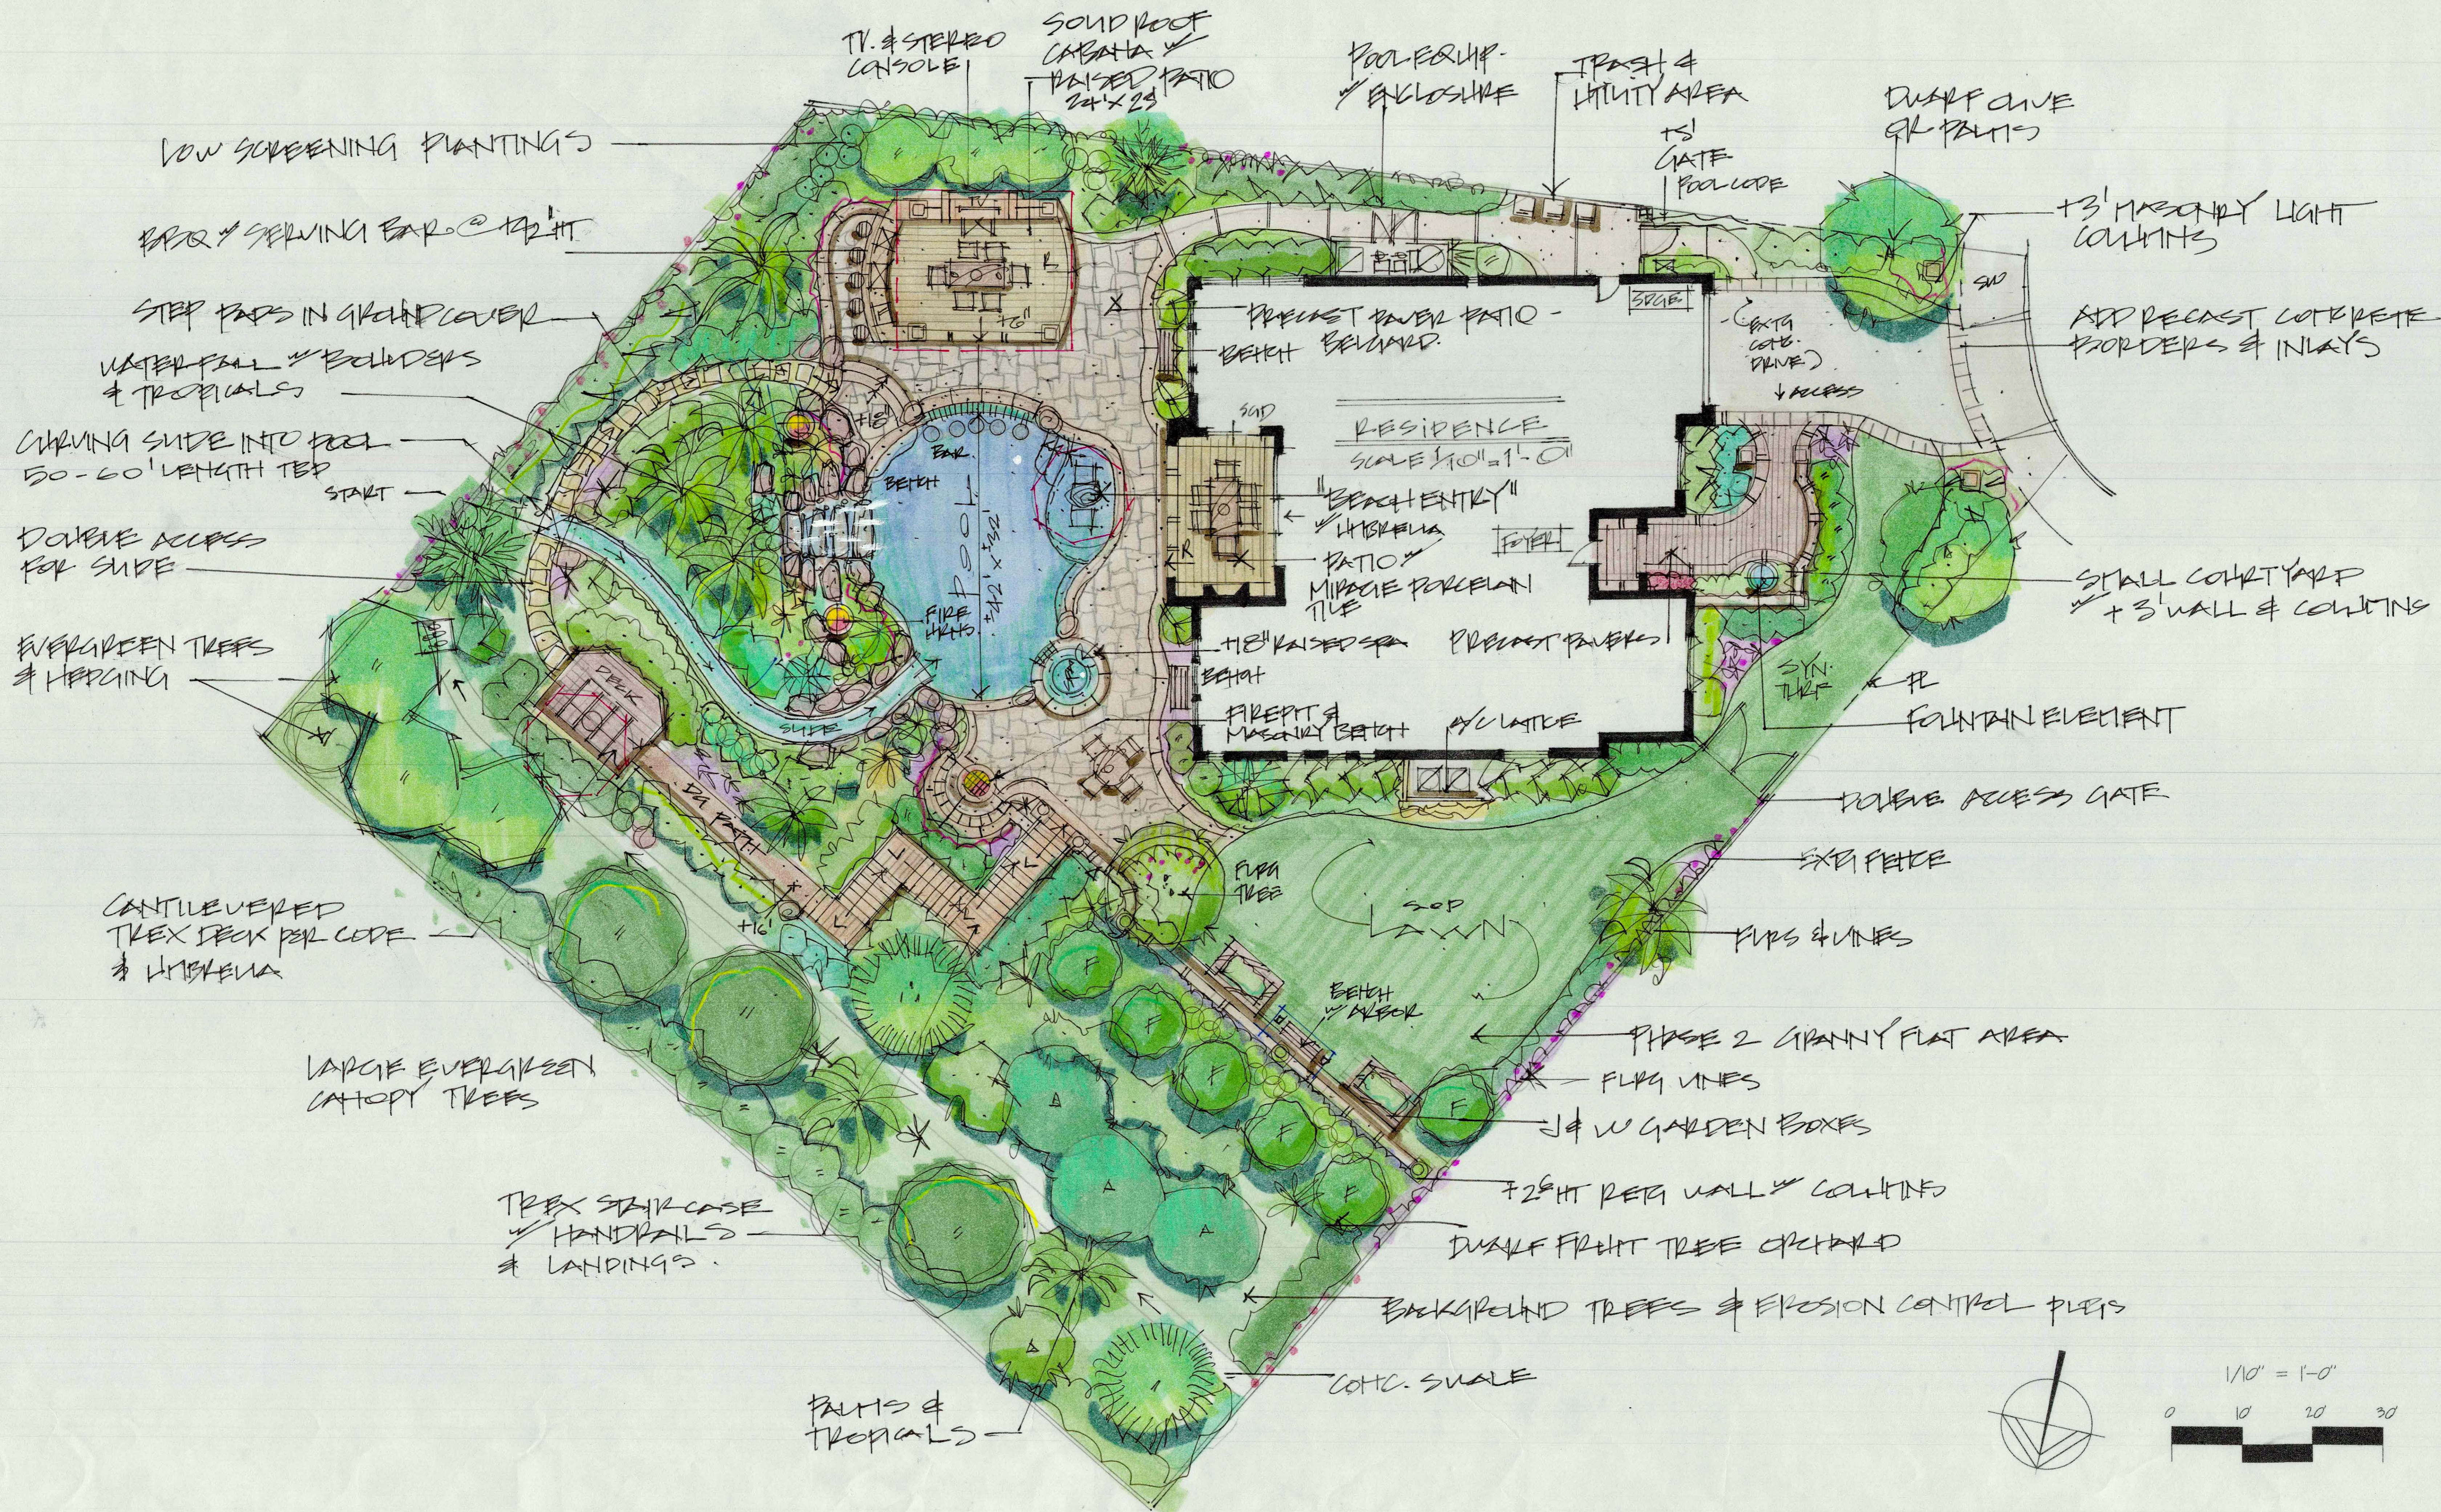

LANDSCAPE
CONCEPT PLAN

LANDSCAPE
CONCEPT PLAN

NICK MARTIN
 Landscape Architect, Inc.
 3173 Willow Tree Lane
 Escondido, CA 92027
 Cell: (760) 533-1717
 E-mail: nick@nickslandscape.com

DRAWN	NM
DRAFTER	DM
DATE	02/20/2017
SCALE	1/10" = 1'-0"
JOB NAME	
SHEET	1
TOTAL SHEETS	1

**LANDSCAPE
CONCEPT PLAN**

SCALE: 1/10" = 1'-0"



ALL INFORMATION, BEING AND DETAILS ASSUMED ON THIS SHEET IS THE PROPERTY OF NICK MARTIN LANDSCAPE ARCHITECT ANY ATTEMPT TO REPRODUCE OR USE THIS INFORMATION WITHOUT THE EXPRESS PERMISSION OF NICK MARTIN IS PROHIBITED.